




DETALHE POSTE
ESCALA 1:25

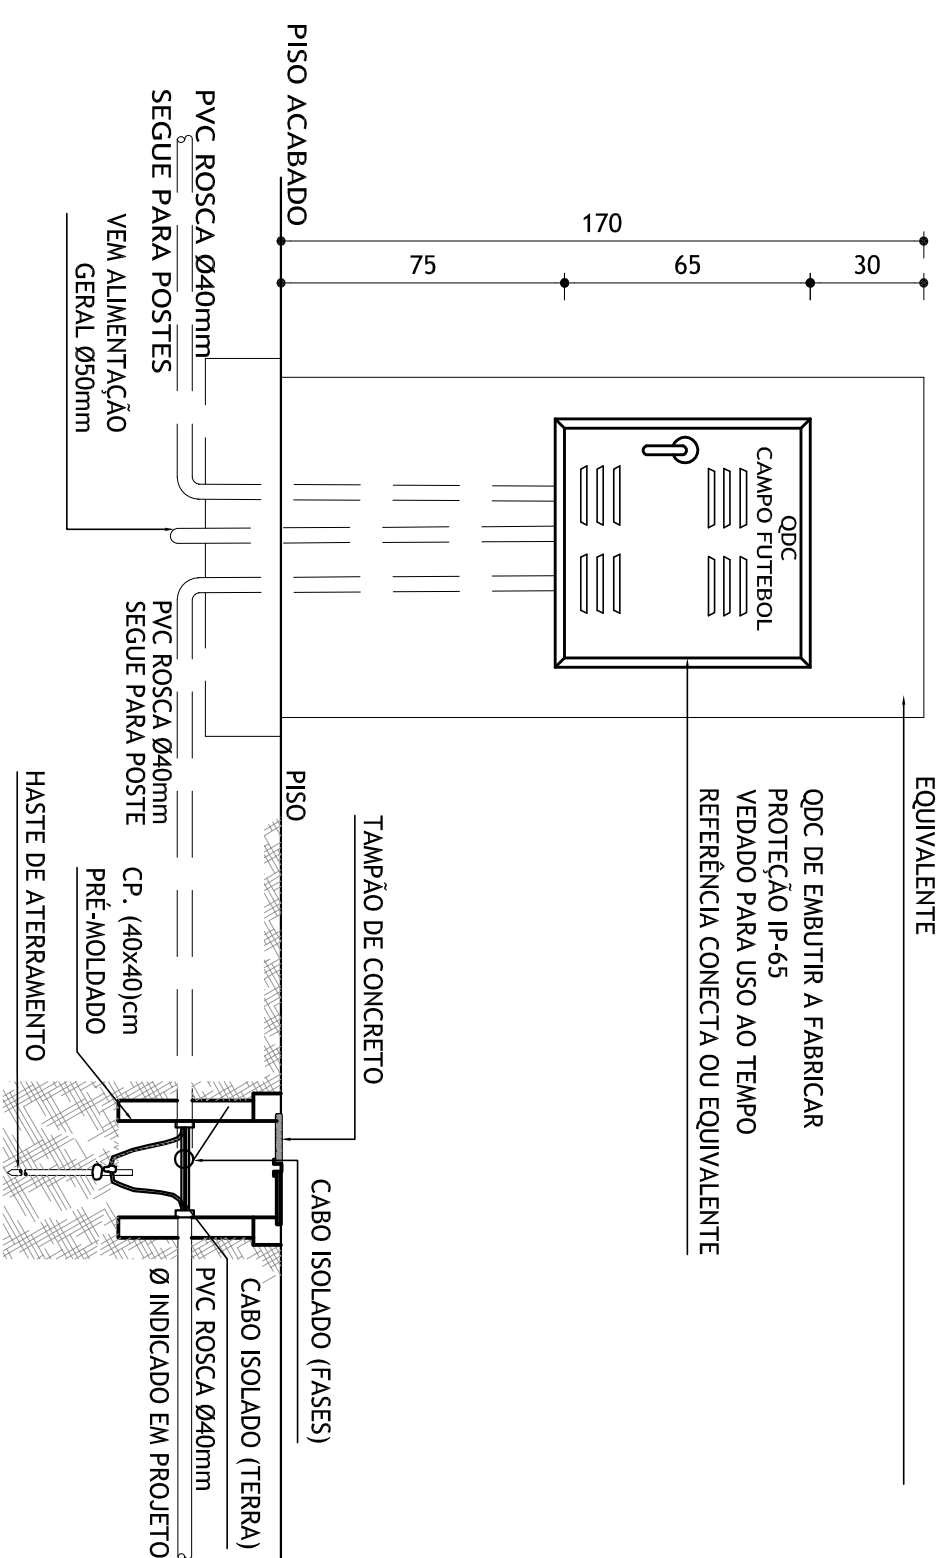


DETALHE C
ESCALA 1:20

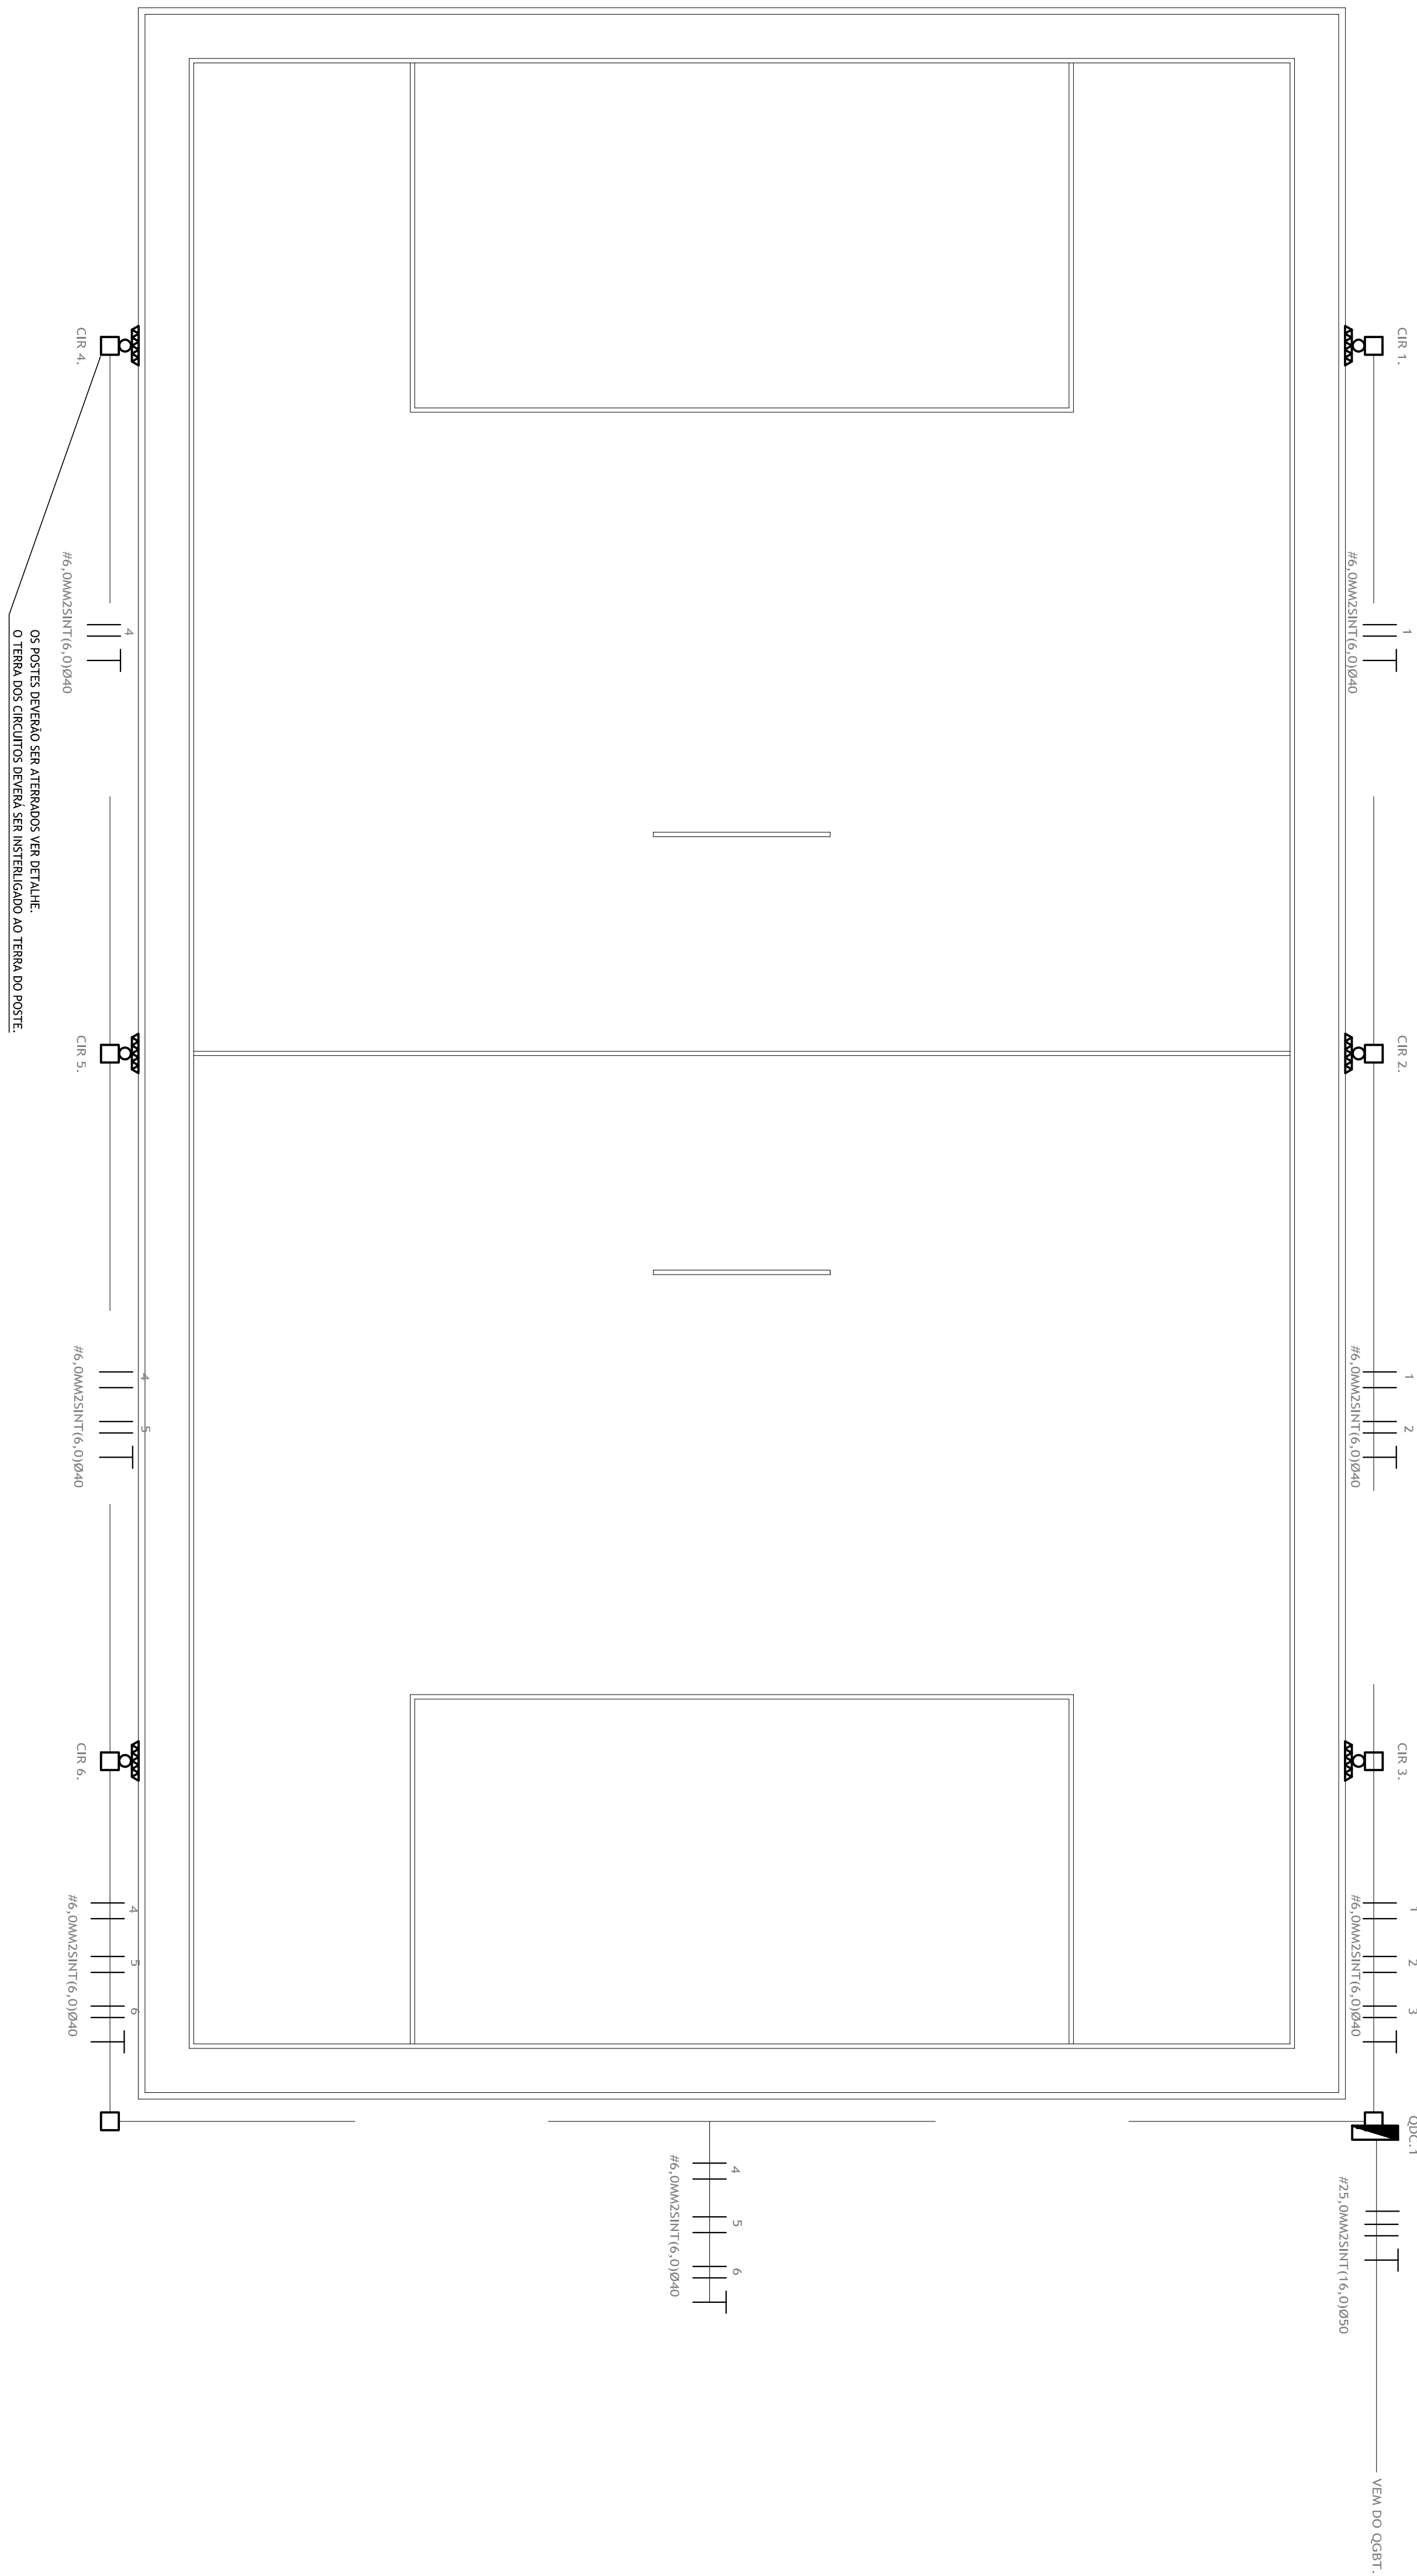

PROJETO ELÉTRICO
ESCALA 1:100

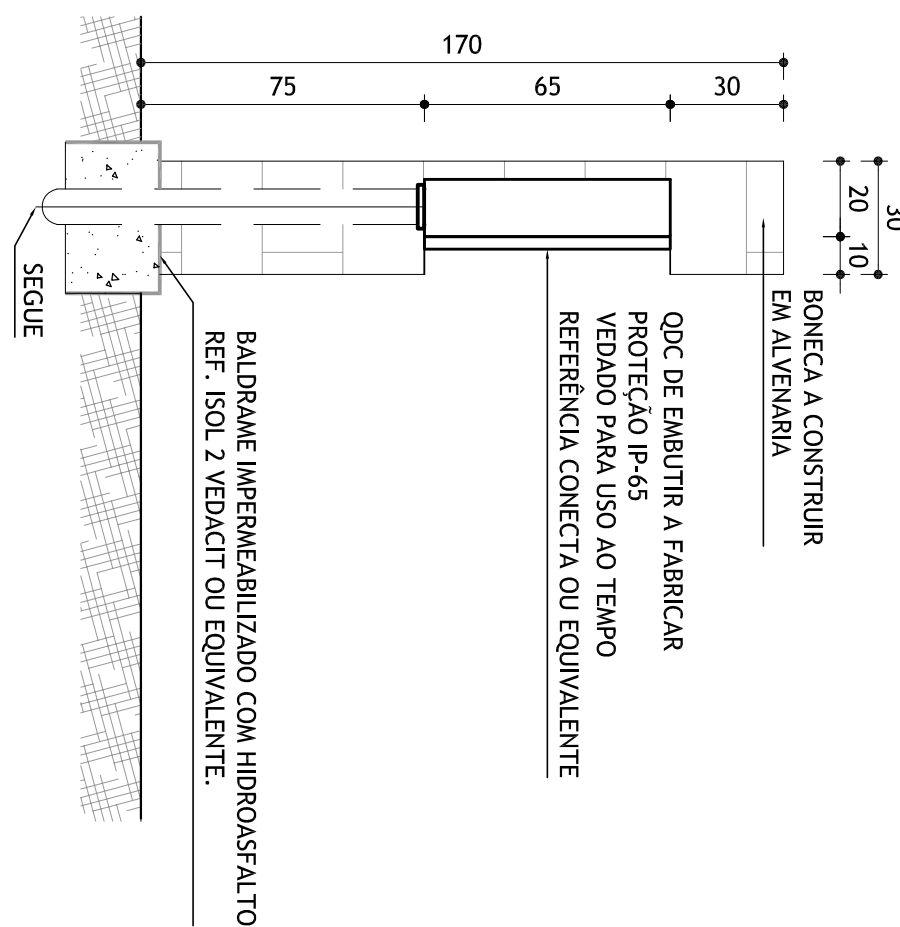

DETALHE A
ESCALA 1:20

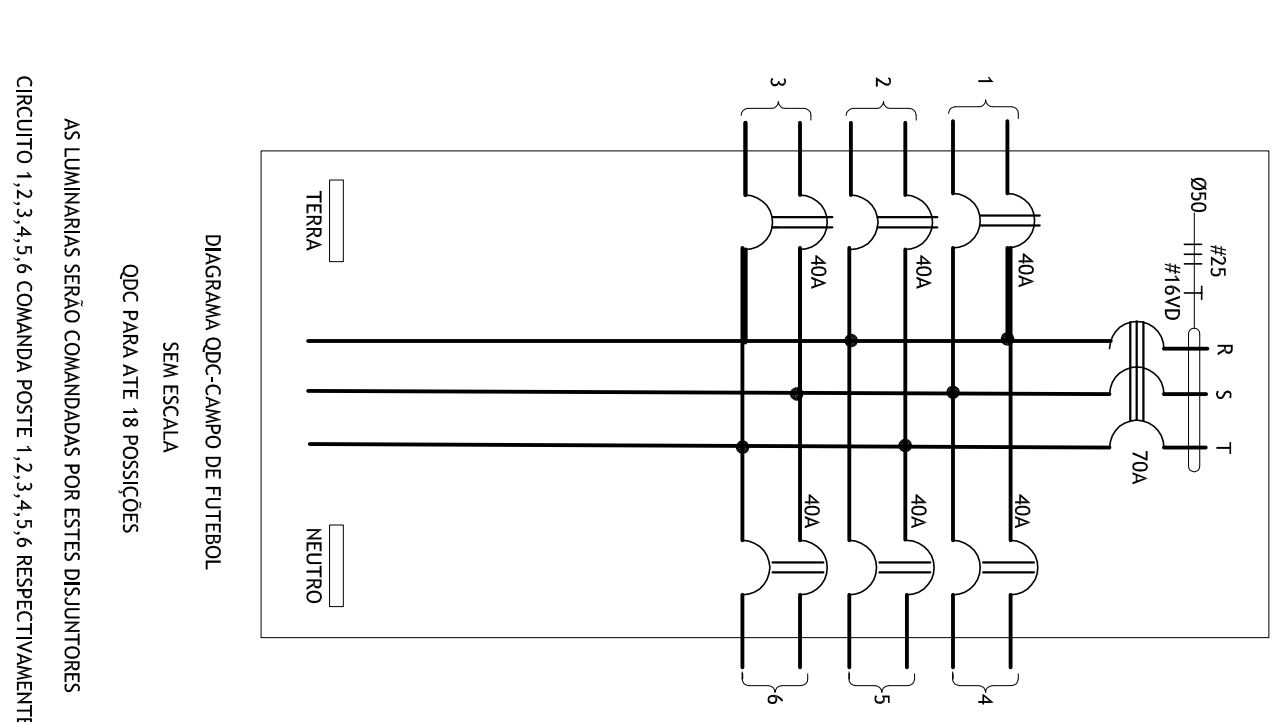

DETALHE B
SEM ESCALA

MEMORIA DE CALCULO

[illegible]

OBS: AS LUMINARIAS E AS LAMPADAS DE 400W VAPOR METALICO FORAM ESPECIFICADAS PELO PROJETO ARQUITETONICO.

[illegible]